


# TX-2005 METERING SYSTEM LAYOUT. (TYPICAL)

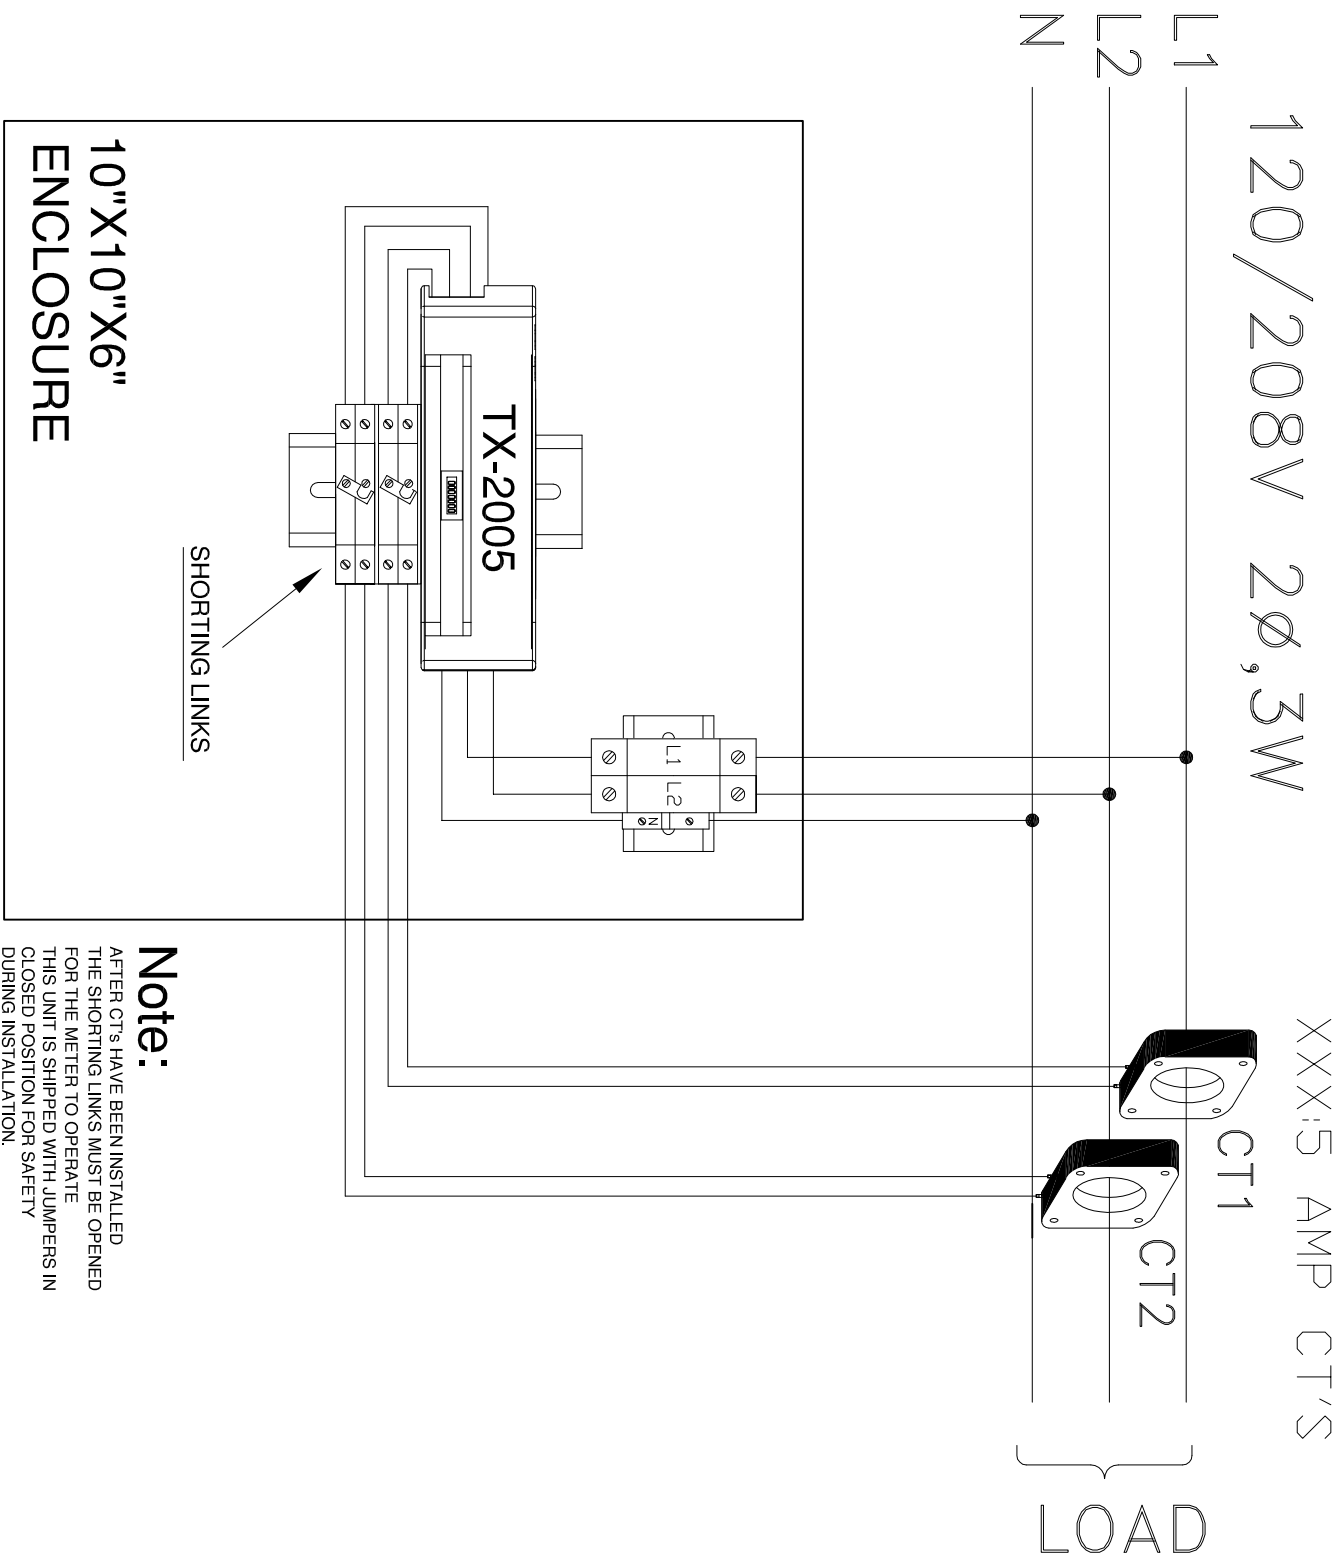

10"X10"X6"  
ENCLOSURE

**Note:**  
AFTER CT'S HAVE BEEN INSTALLED  
THE SHORTING LINKS MUST BE OPENED  
FOR THE METER TO OPERATE  
THIS UNIT IS SHIPPED WITH JUMPERS IN  
CLOSED POSITION FOR SAFETY  
DURING INSTALLATION.



**Intellimeter  
CANADA INC.**

1125 Squires Beach Road Pickering, Ontario L1W 3T9  
Phone: (905) 839-9199 Fax: (905) 839-9198

revision	date
A	initial rev.
B	rev. after field no.
C	design rev.
A	
B/C	

Project Name:

Engineer:

Manufacturer:

Rev. No./Date:

Contractor:

Drawn By:  
CRAIG HOUSE

Date:

P.O.#

Drawing Number:

Project Number:

Drawing:  
TX1200102