


TX-2005 METERING SYSTEM LAYOUT.

(TYPICAL)

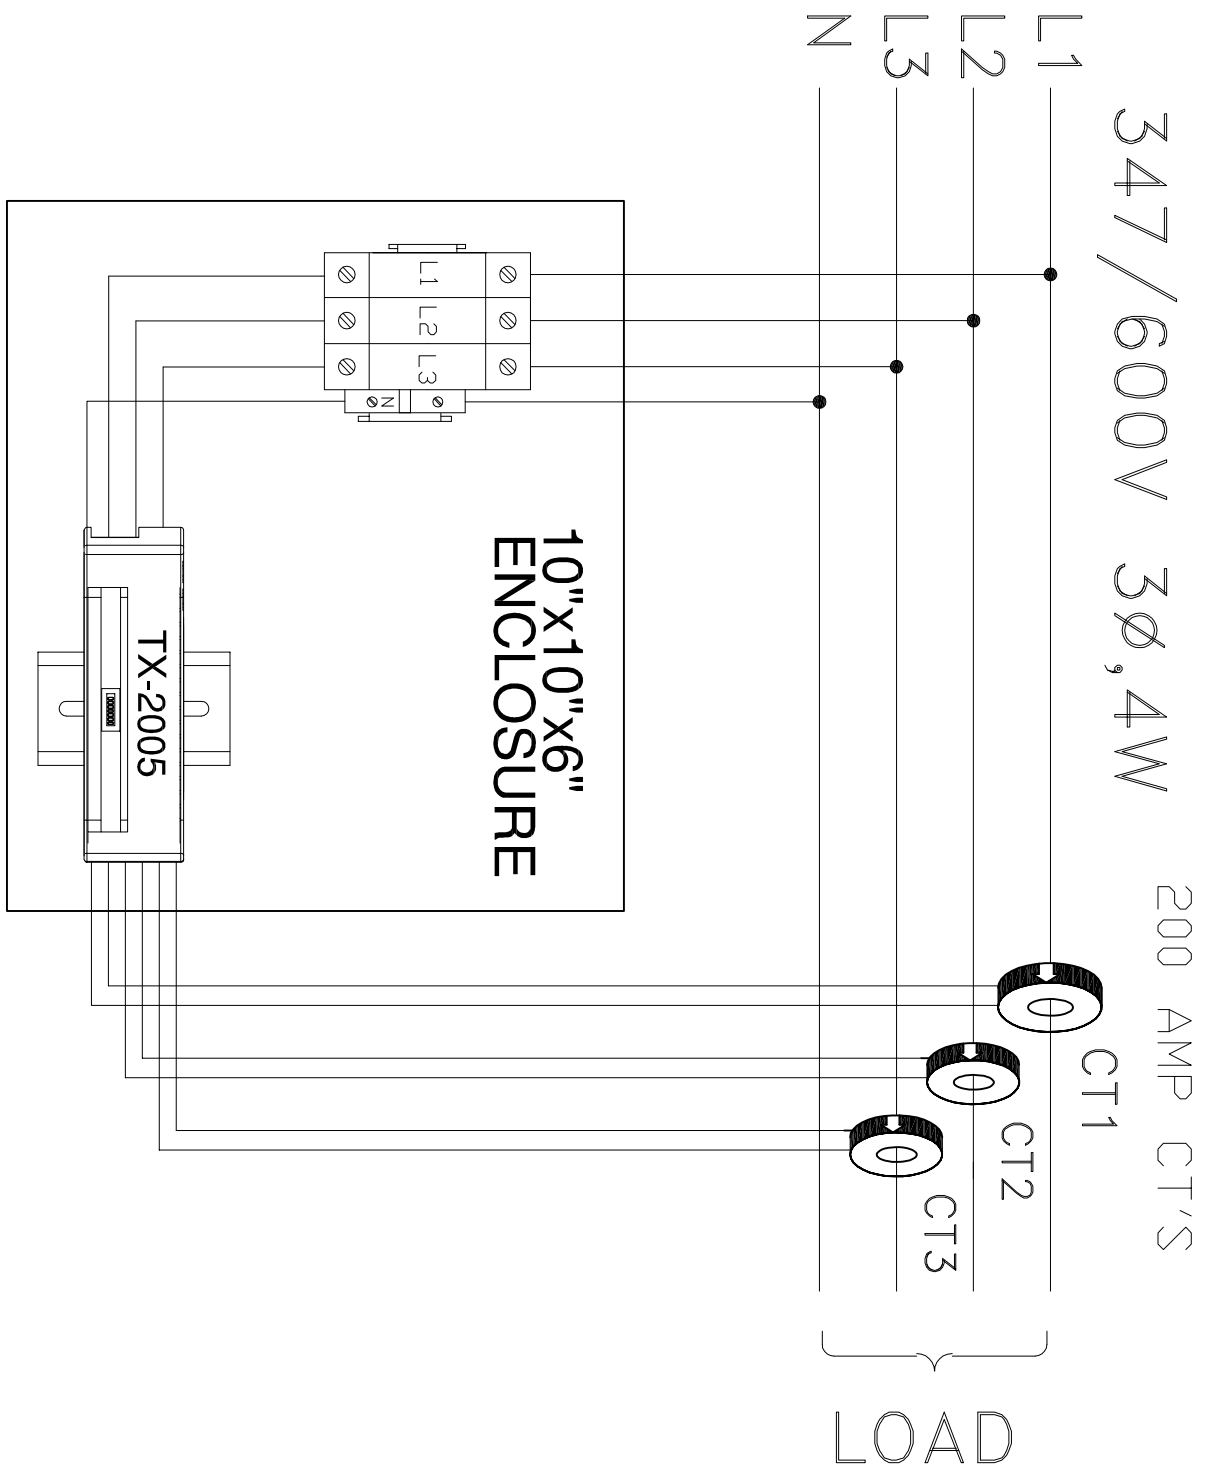


**Intellimeter
CANADA INC.**

1125 Squires Beach Road Pickering, Ontario L1W 3T9
Phone: (905) 839-9199 Fax: (905) 839-9198

revision	date
A	detail no.
B	rev. detail no.
C	sup. detail no.
	drawn no.
	checked no.
	approved no.
	date

Project Name: _____

Engineer: _____

Manufacturer: _____

Rev. No./Date: _____

Contractor: _____

Drawn By: HOSEIN PAKKIN

Date: _____

P.O.# _____

Drawing Number: TX-3472003

Project Number: _____

Drawing: _____