


TX-2005 METERING SYSTEM LAYOUT. (TYPICAL)

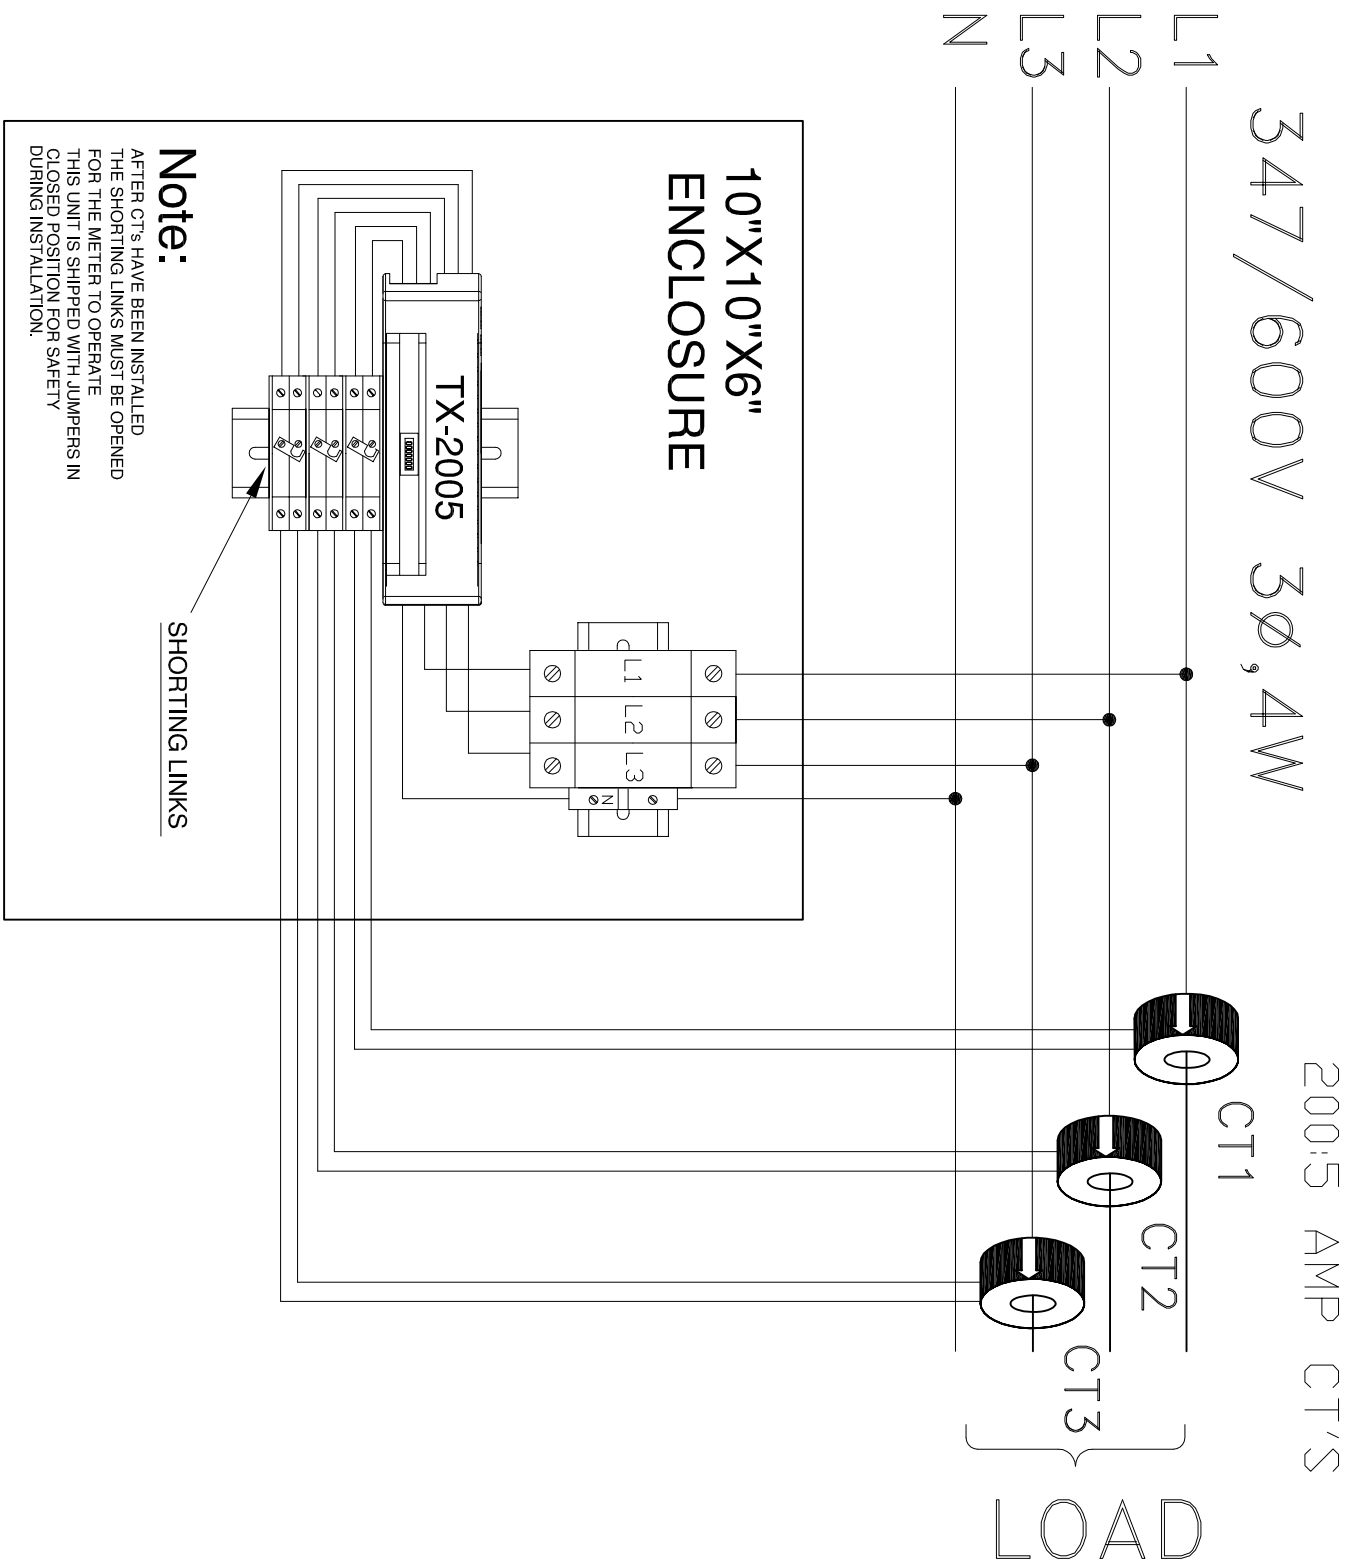

**Intellimeter
CANADA INC.**

1125 Squires Beach Road Pickering, Ontario L1W 3T9
Phone: (905) 839-9199 Fax: (905) 839-9198

revision	date
A	initial rev.
B	rev. by design
C	rev. by design

Project Name:

Engineer:

Manufacturer:

Rev. No.: Date:

Contractor:

Drawn By:
CRAIG HOUSE

Date:

P.O.#

Drawing Number:

Project Number:

Drawing:
TX3470103